




SUS304 t 1.5 HL

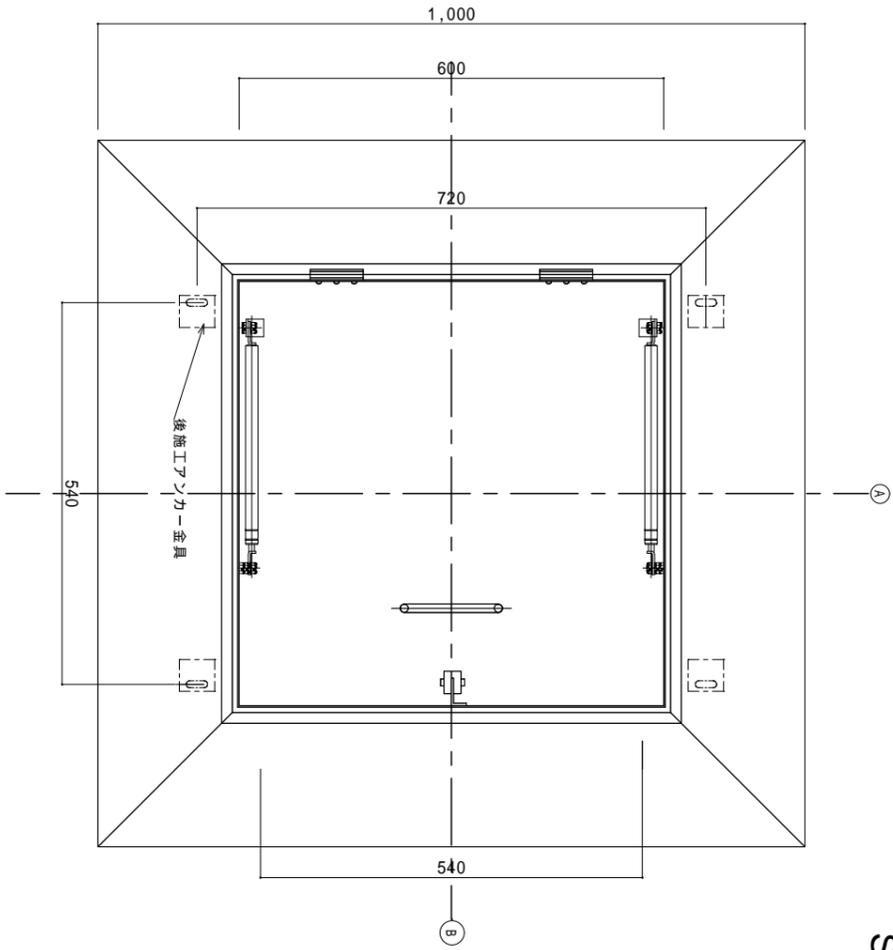

平面図

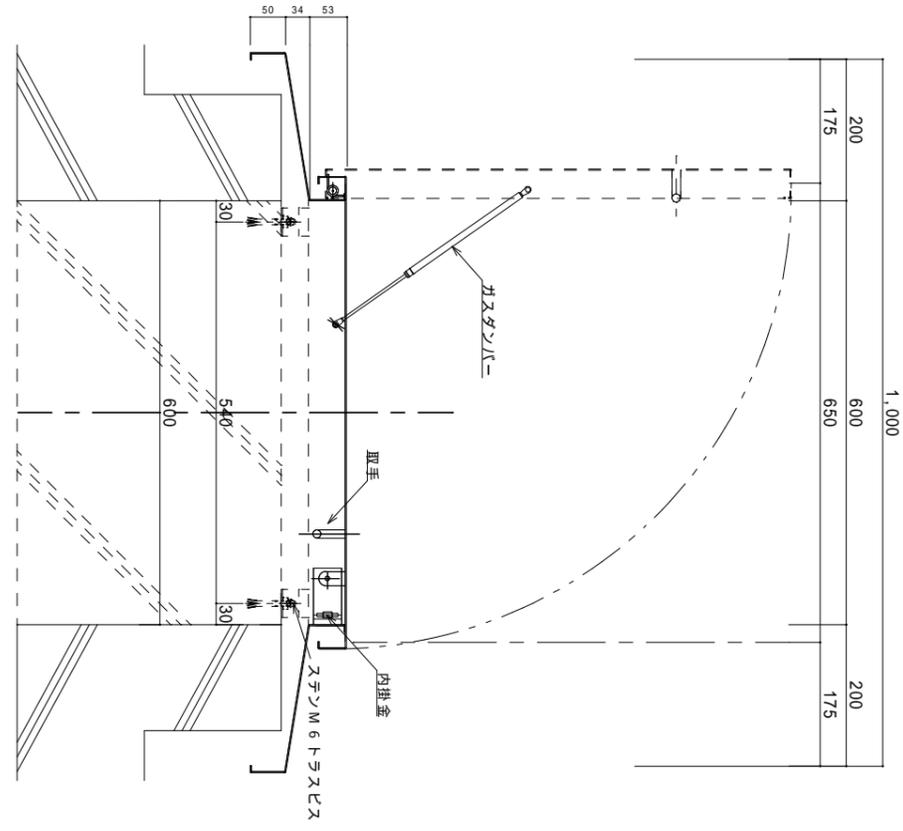

B 断面図

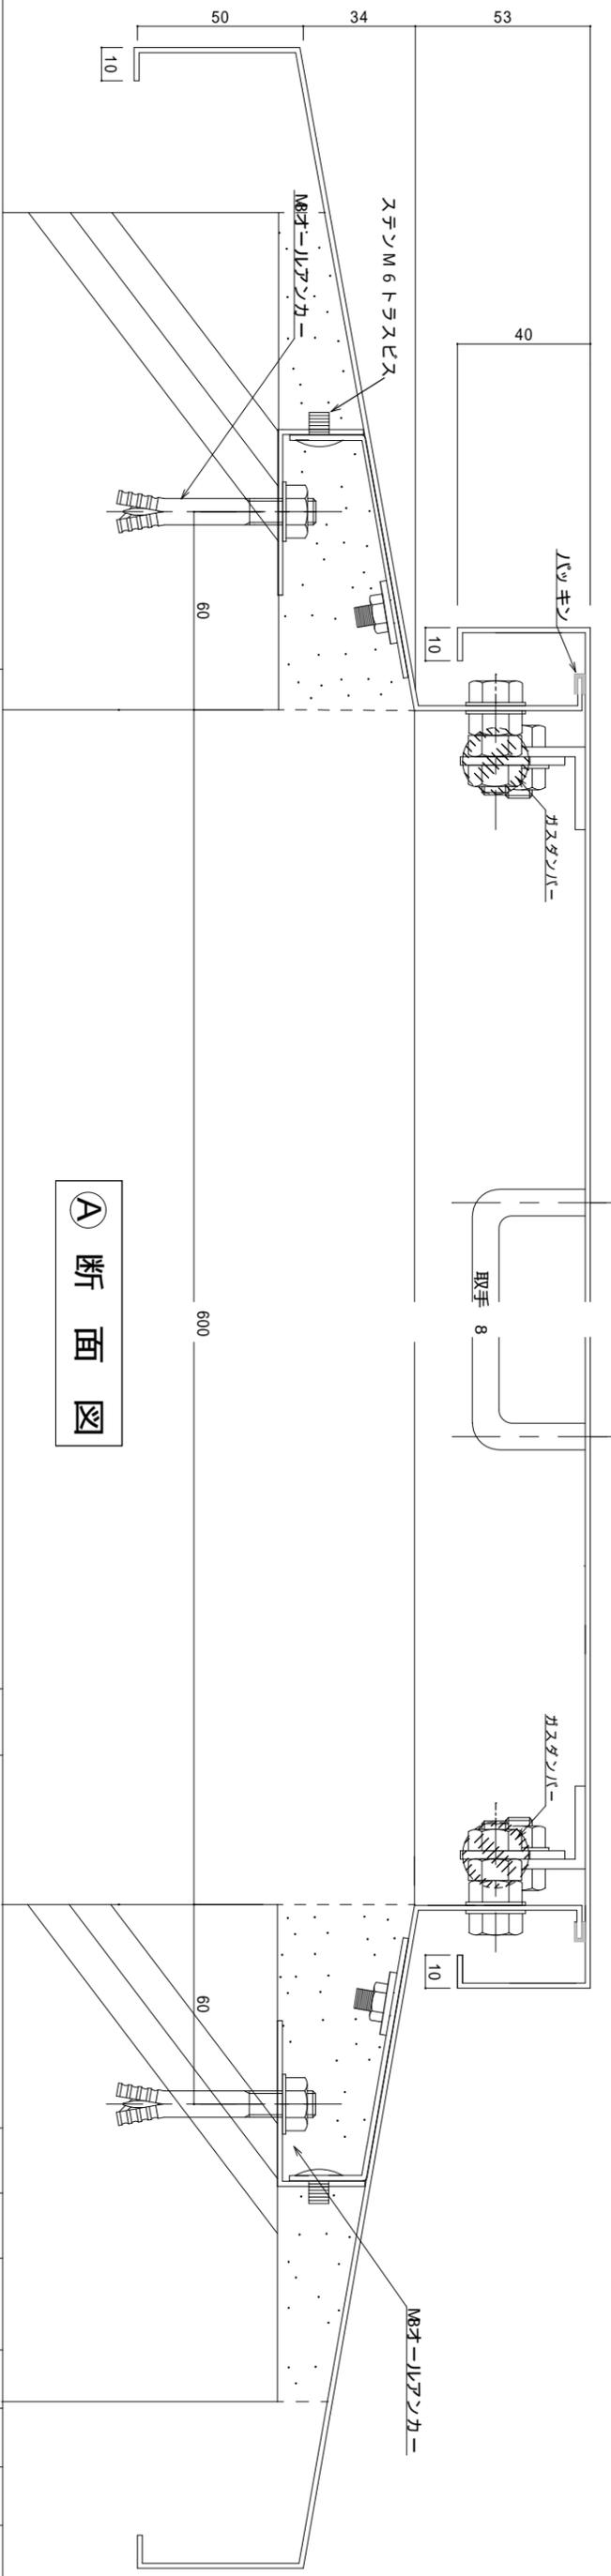

A 断面図

仕様		
工番名	SHG-1060-SB	
品名		
承認	年月日	承認年月日
		17/10/21
	縮尺	1/5 1/1